


CORTE 2' -ALÇADO SUL

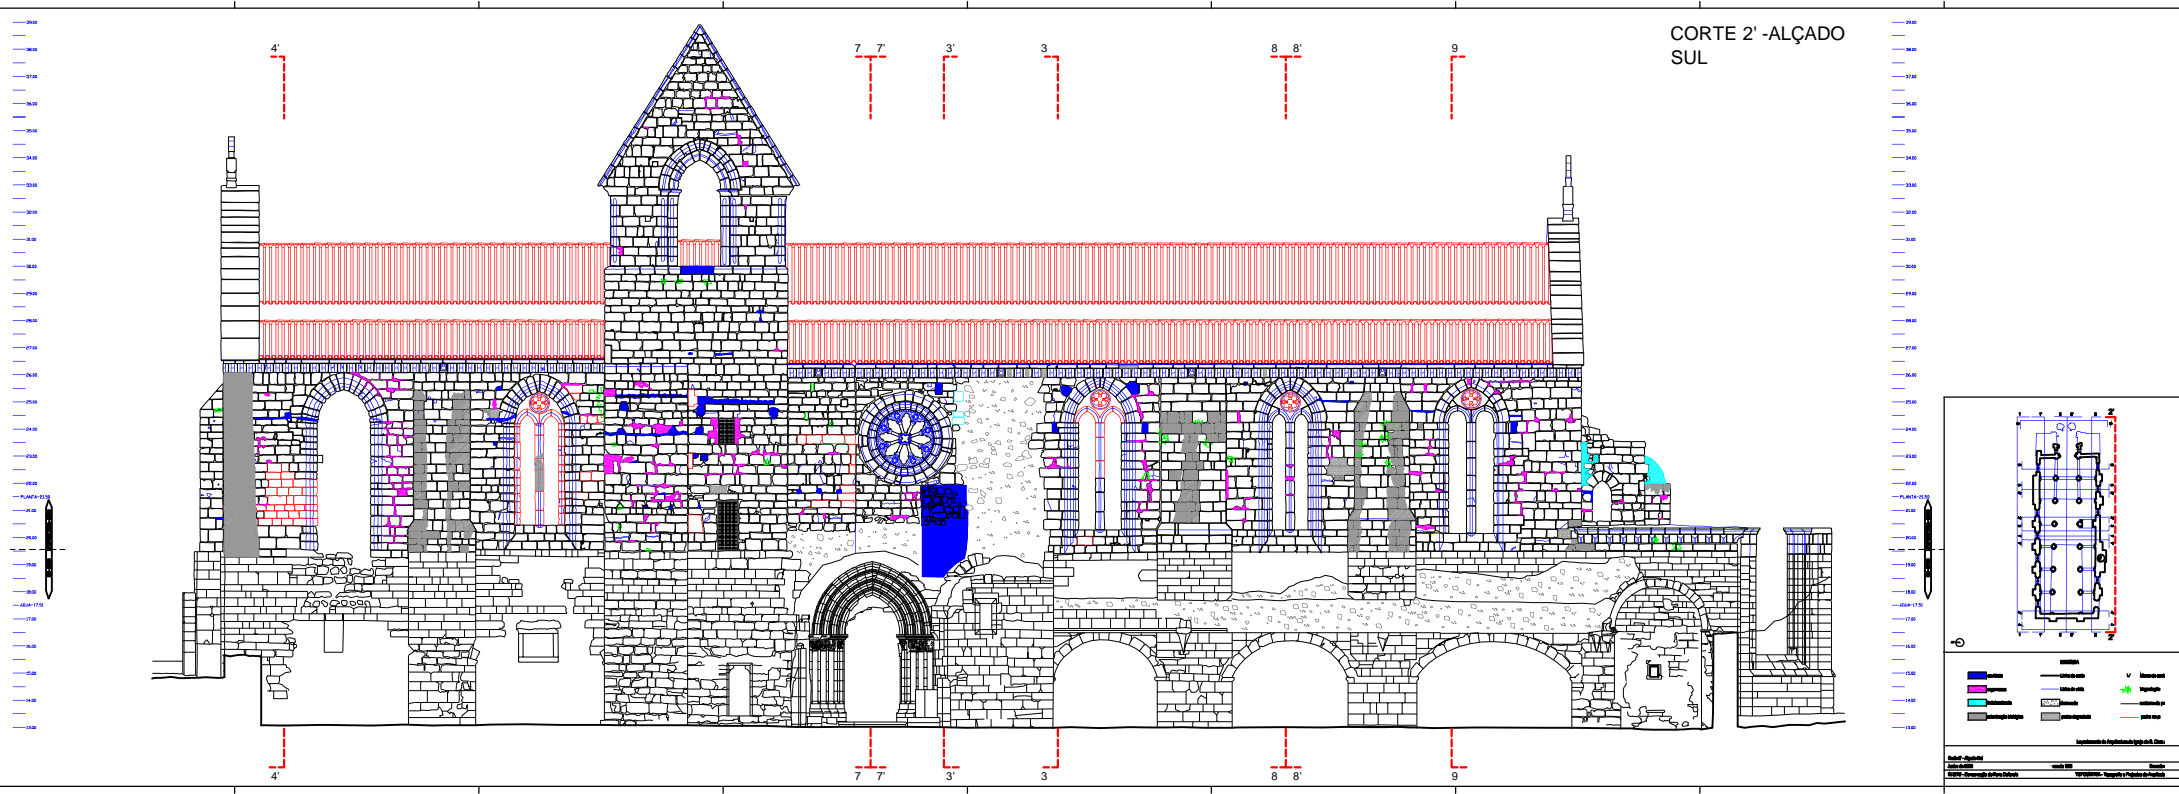

Legend and title block for the architectural drawing. The legend includes symbols for materials and structural elements. The title block contains the following information:

